


»RAMPA NIVELADORA DE ANDEN MECANICA E HIDRAULICA MARCA INKEMA MOD. RM11, RH1.

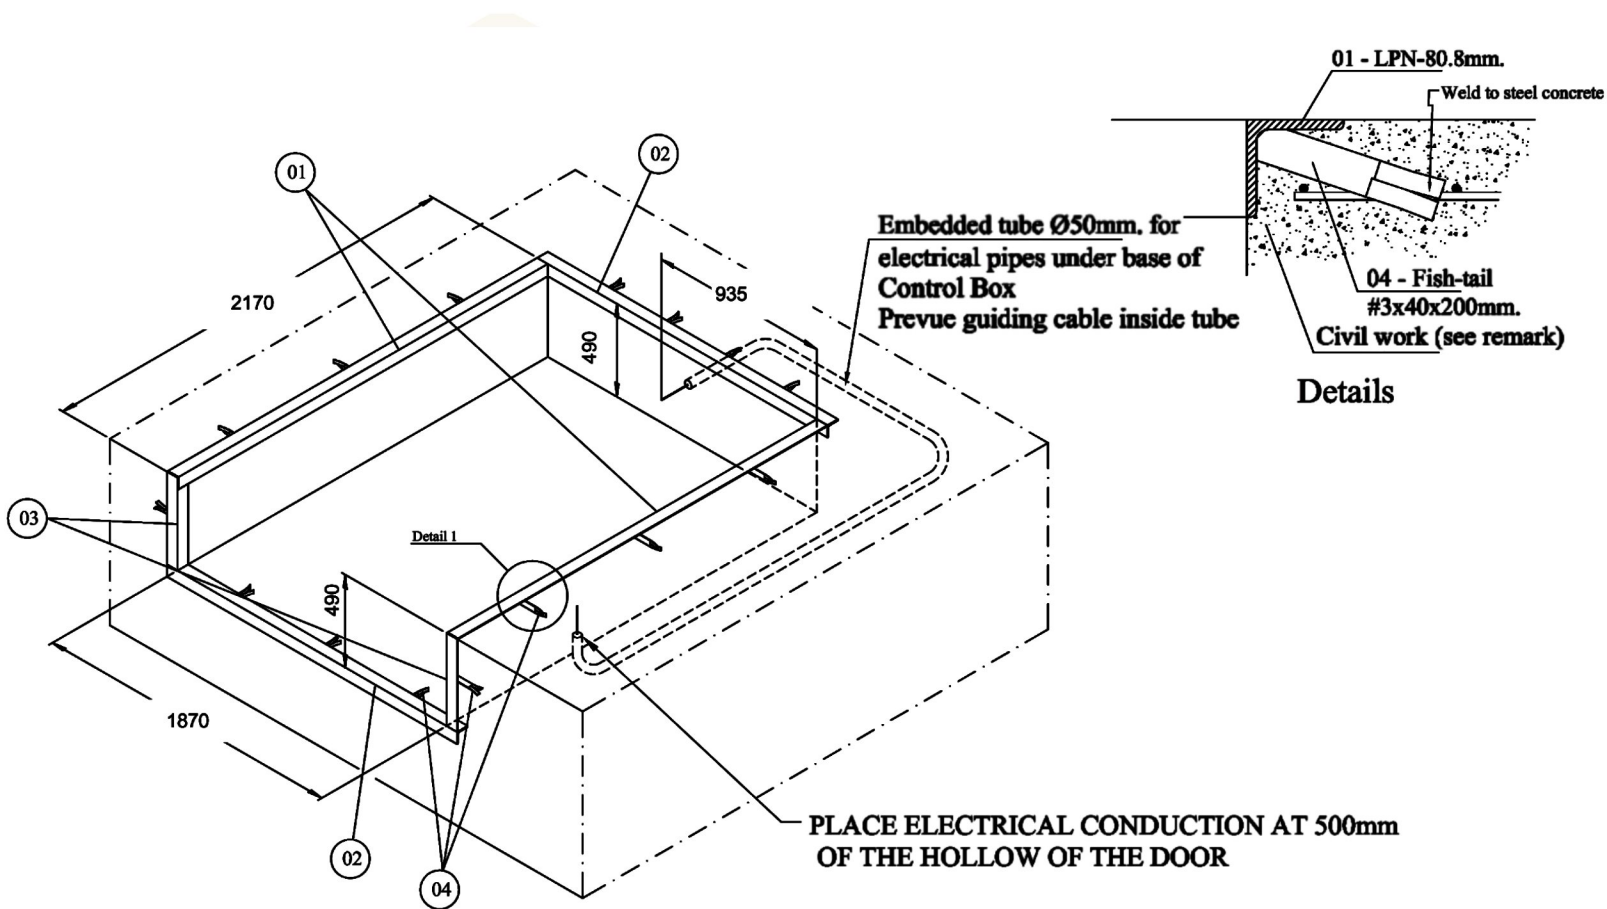

01	02	03	04
2 Ud.	2 Ud.	(1+1) Ud. *	16 Ud. *
LPN80 x 2160	LPN80 x 2030	LPN80 x 490	#3x40x200

Note: The junctins of metal.profiles to be welded with continous cord of 6mm neck  
 Concrete flooring minimum H250 and thickness more or the same as 200mm.  
 (\*) Pieces with any type of mecanisation (drwgs.upon request techn.Department.)



Descargar en pdf

Versión Digital.



(229) 461-7028



portonesautomaticos@adsver.com.mx  
 portonesautomaticos@prodigy.net.mx



RESIDENCIAL



COMERCIAL



INDUSTRIAL

MEMBER



International Door Association



V10.21