


Puertas & Portones Automáticos, S.A. de C.V.  
¡Nuestra pasión es la Solución!...

**TINA COULISSANTE DOUBLE R15MM AVEC LUMINA + FIXE - MONTAGE ENTRE MURS**  
**DOUBLE SLIDING TINA 15MM OVERLAP WITH LUMINA + SIDE SCREEN - BETWEEN WALLS MOUNTING**

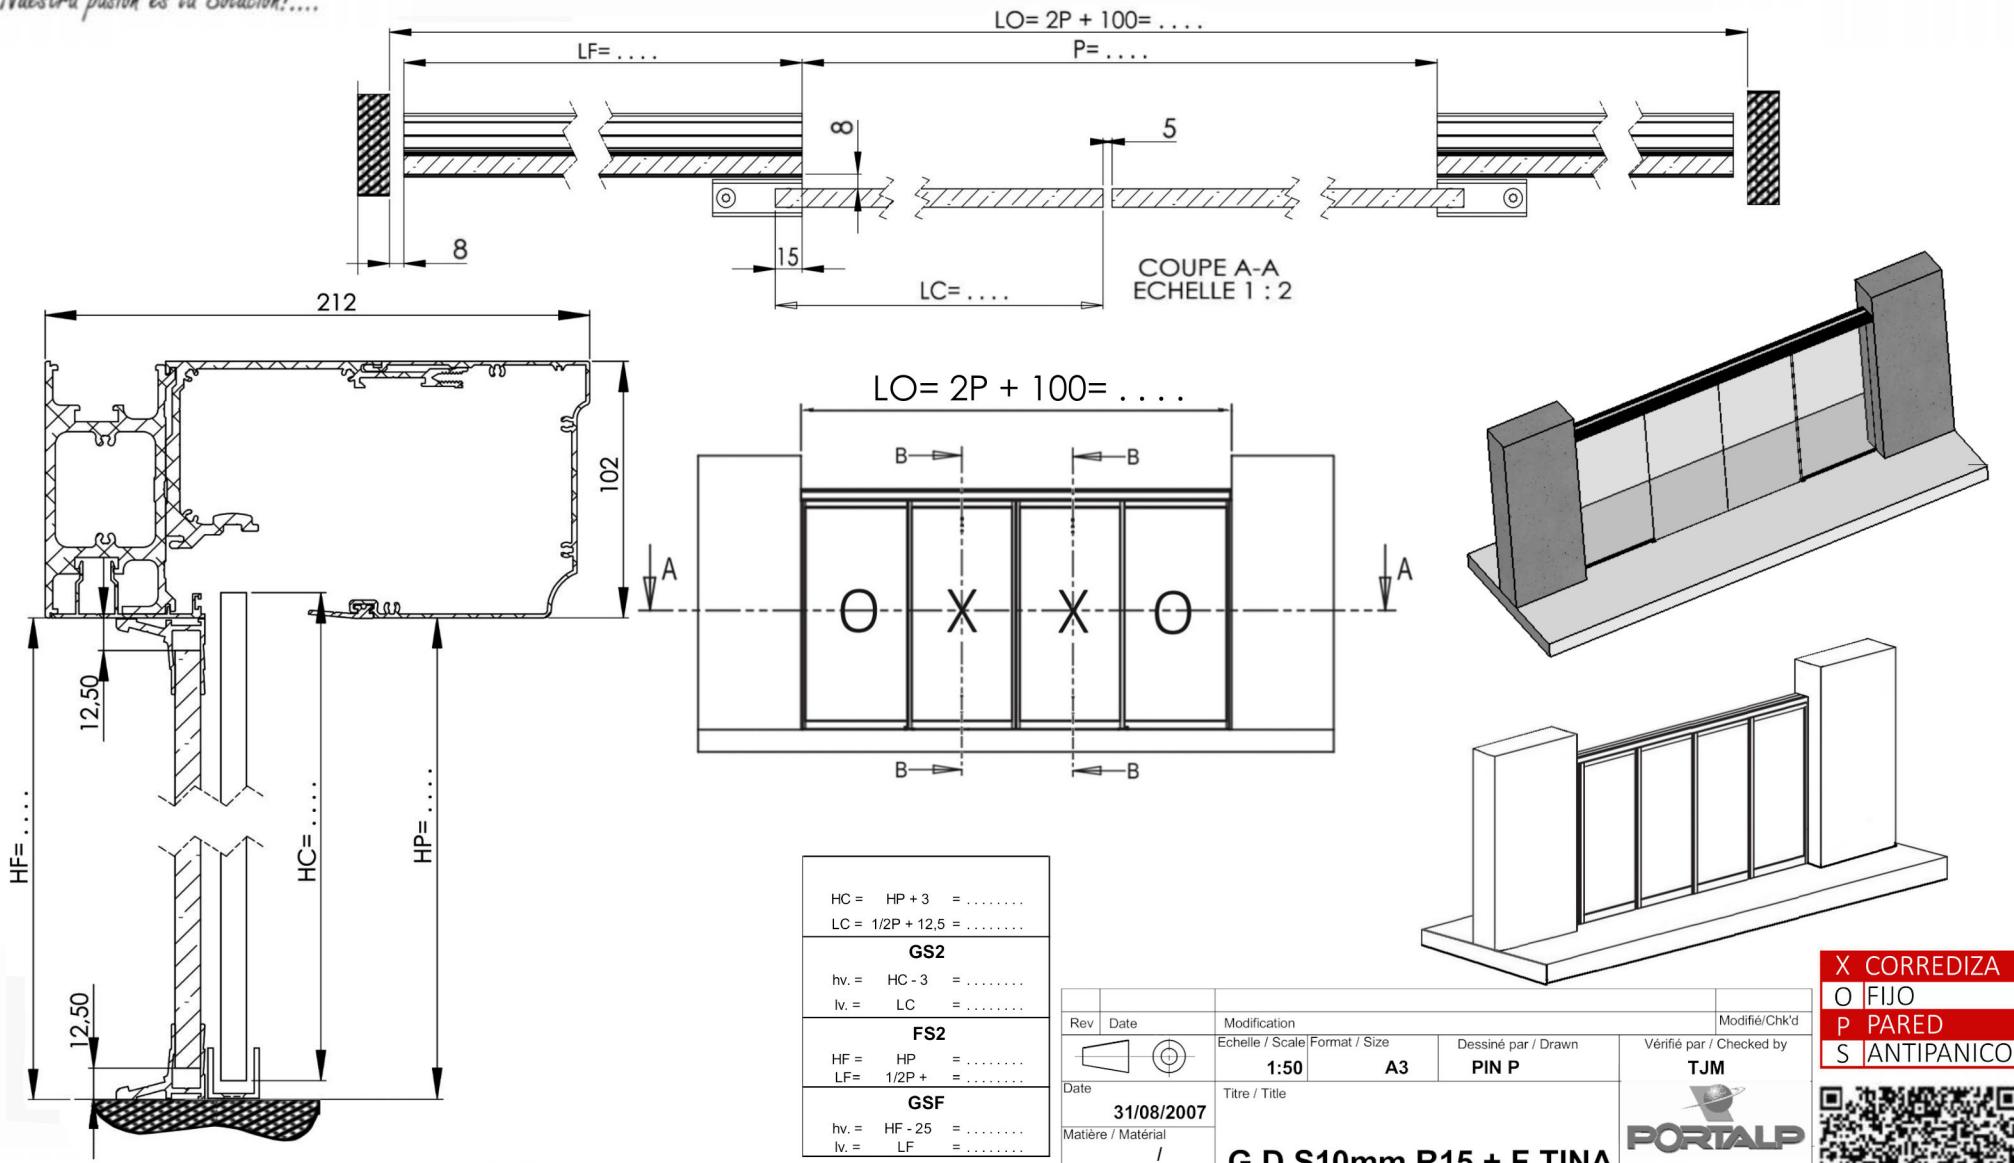

HC =	HP + 3 =	.....
LC =	1/2P + 12,5 =	.....
<b>GS2</b>		
hv. =	HC - 3 =	.....
lv. =	LC =	.....
<b>FS2</b>		
HF =	HP =	.....
LF =	1/2P +	.....
<b>GSF</b>		
hv. =	HF - 25 =	.....
lv. =	LF =	.....

Rev	Date	Modification	Modifié/Chk'd	
		Echelle / Scale	Format / Size	Dessiné par / Drawn
		1:50	A3	PIN P
Date	31/08/2007	Titre / Title		Vérifié par / Checked by
Matière / Matériel	/	<b>G D S10mm R15 + F TINA</b>		TJM
Tolérances	/	Code Article		/
Observation / Comment	Néant	Fichier :	5633- PE SOLUTION DOC G D S10mm R15 ENTRE MURS TINA	Plan / Dwg N°
				Ind/Rev
				<b>PE 5633 /</b>

X CORREDIZA  
O FIJO  
P PARED  
S ANTIPANICO



(229) 365-5662  
portonesautomaticos@adsver.com.mx  
portonesautomaticos@prodigy.net.mx

